




REV.	DATE	DESCRIPTION	DRAWN
A	21.05.25	ADJOURNMENT AFTER REVIEW 1.	NH

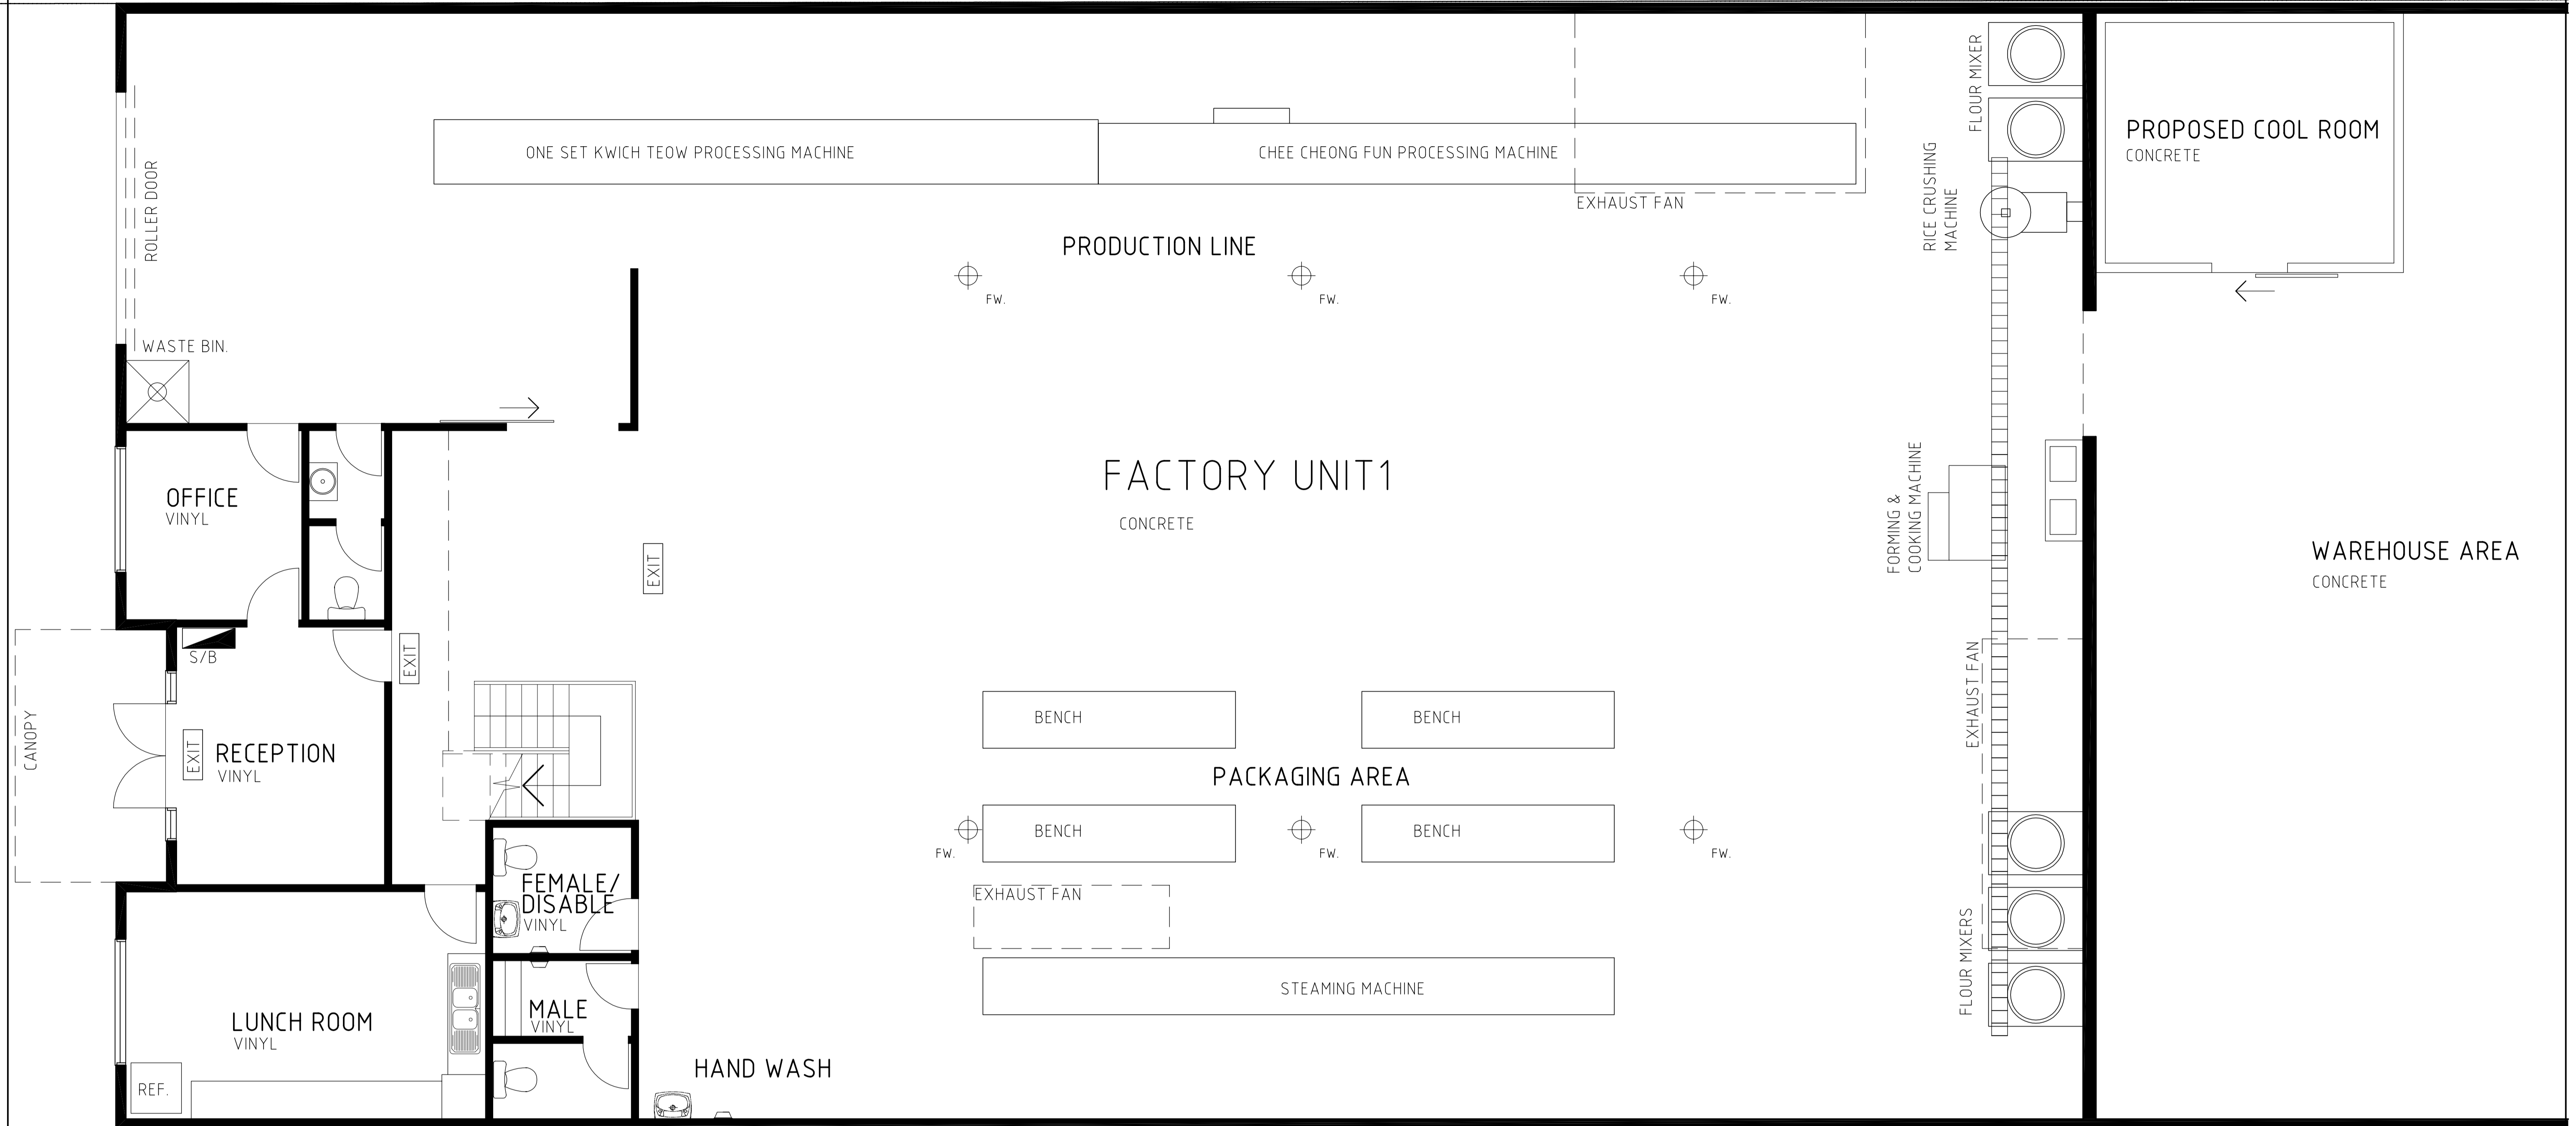

GROUND FLOOR PLAN  
1:50

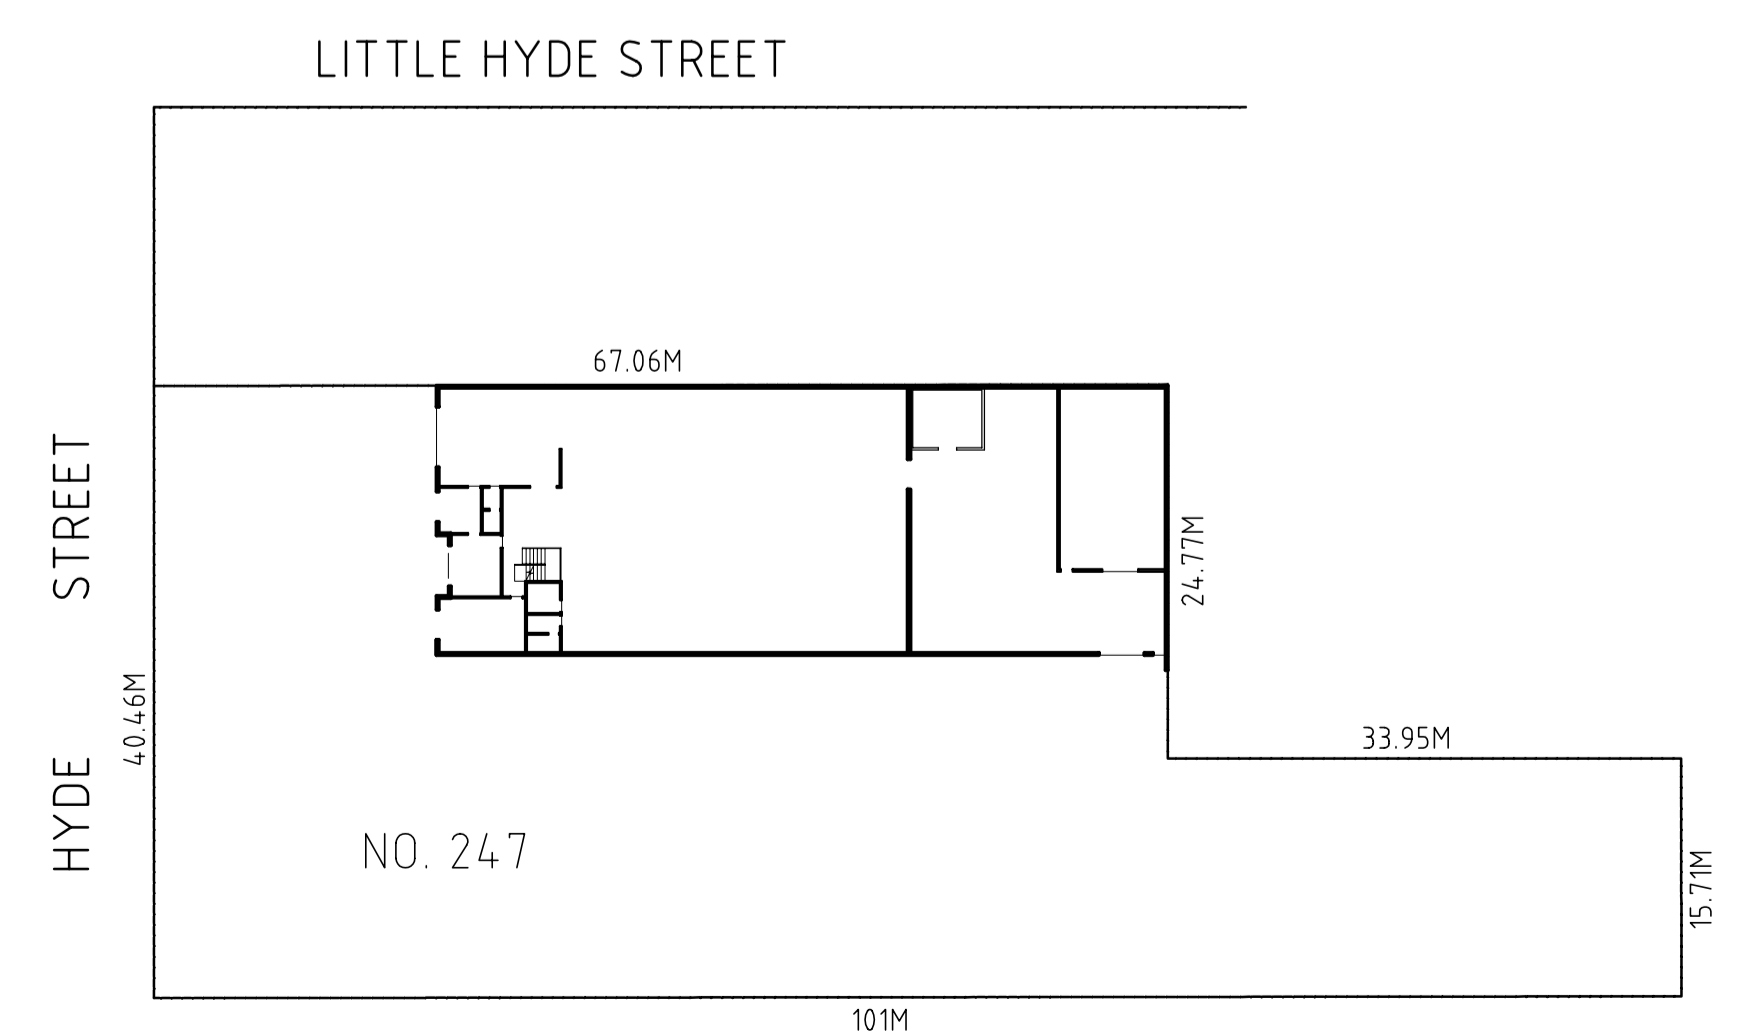

LOCALITY PLAN  
1:500

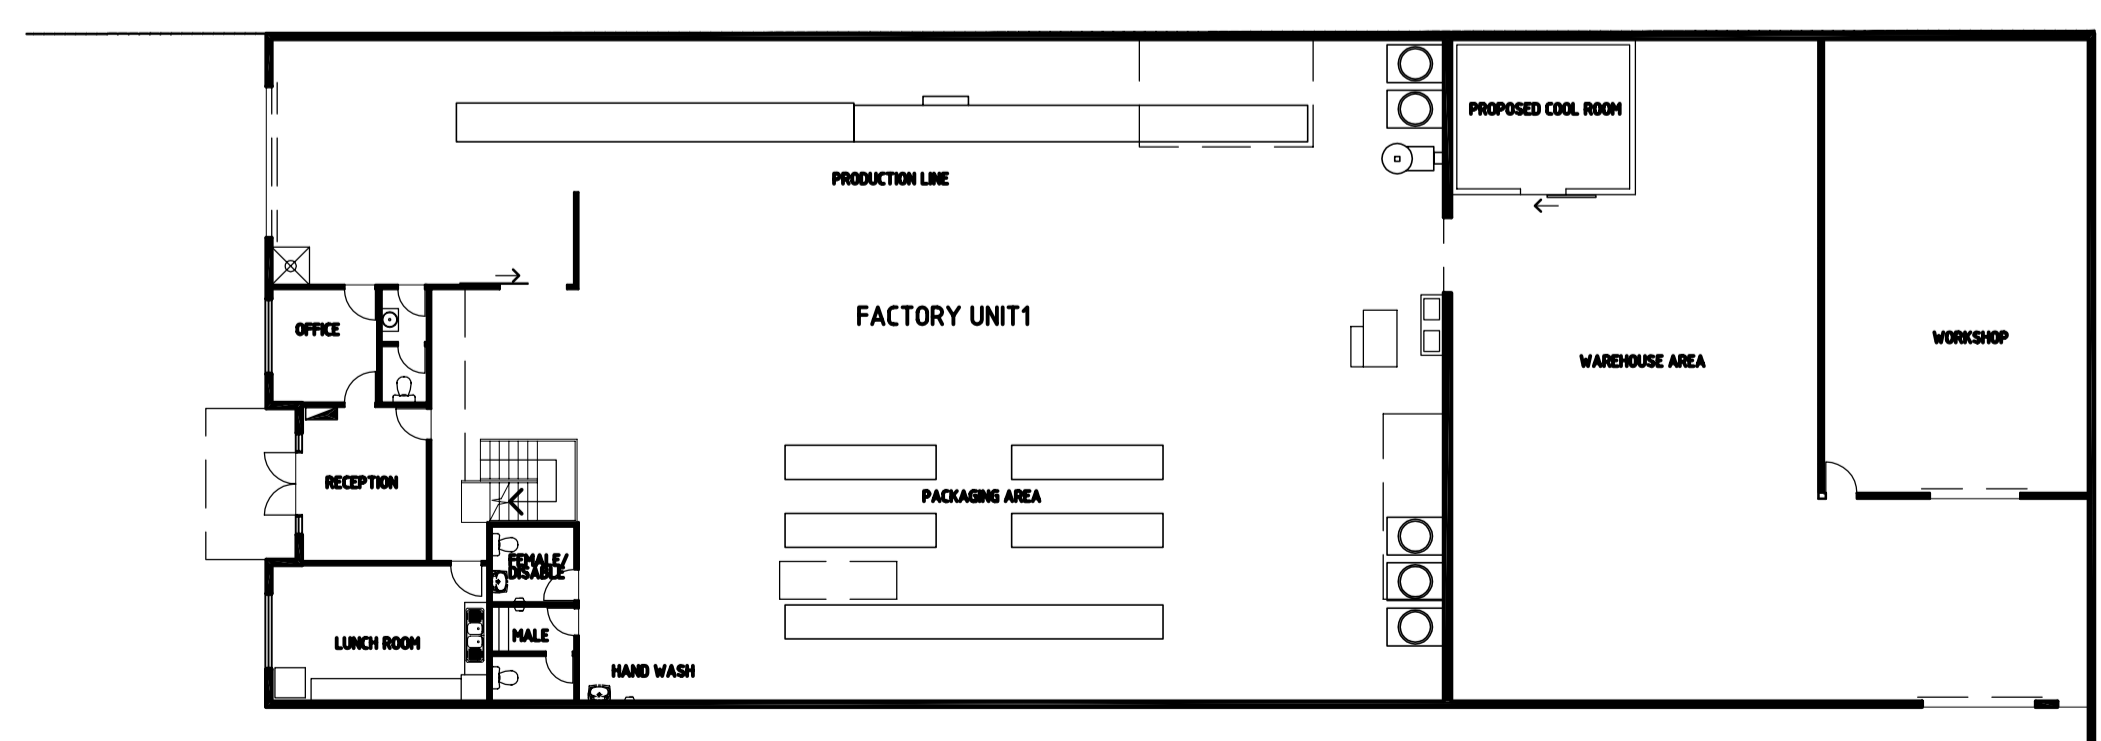

GROUND FLOOR PLAN  
1:200

FW. : FLOOR WASTE

		16/6 Duke Street, Sunshine 3020 p. 03 9312 5708 f. 03 9312 5968 contact@3corners.com.au 3CORNERS STUDIO 3corners.com.au	
DRAWING EXISTING & PROPOSED INTERNAL LAYOUT	PROJECT INTERNAL WORK ADDRESS 247 HYDE STREET YARAVILLE, VIC 3013	CLIENT TAN THANH CONG P/L	SCALE AS @A1
JOB 0516D	DATE 18.11.04	DRAWN NH	CHECKED . REV A